


PLOTTED: 2-MAY-2025 15:00

DISTRICT	COUNTY	ROUTE	SECTION	SHEET
8-0	ADAMS	7401	BRG	3 OF 3
ABBOTTSTOWN BOROUGH				
REV NO	REVISIONS	DATE	BY	APPD


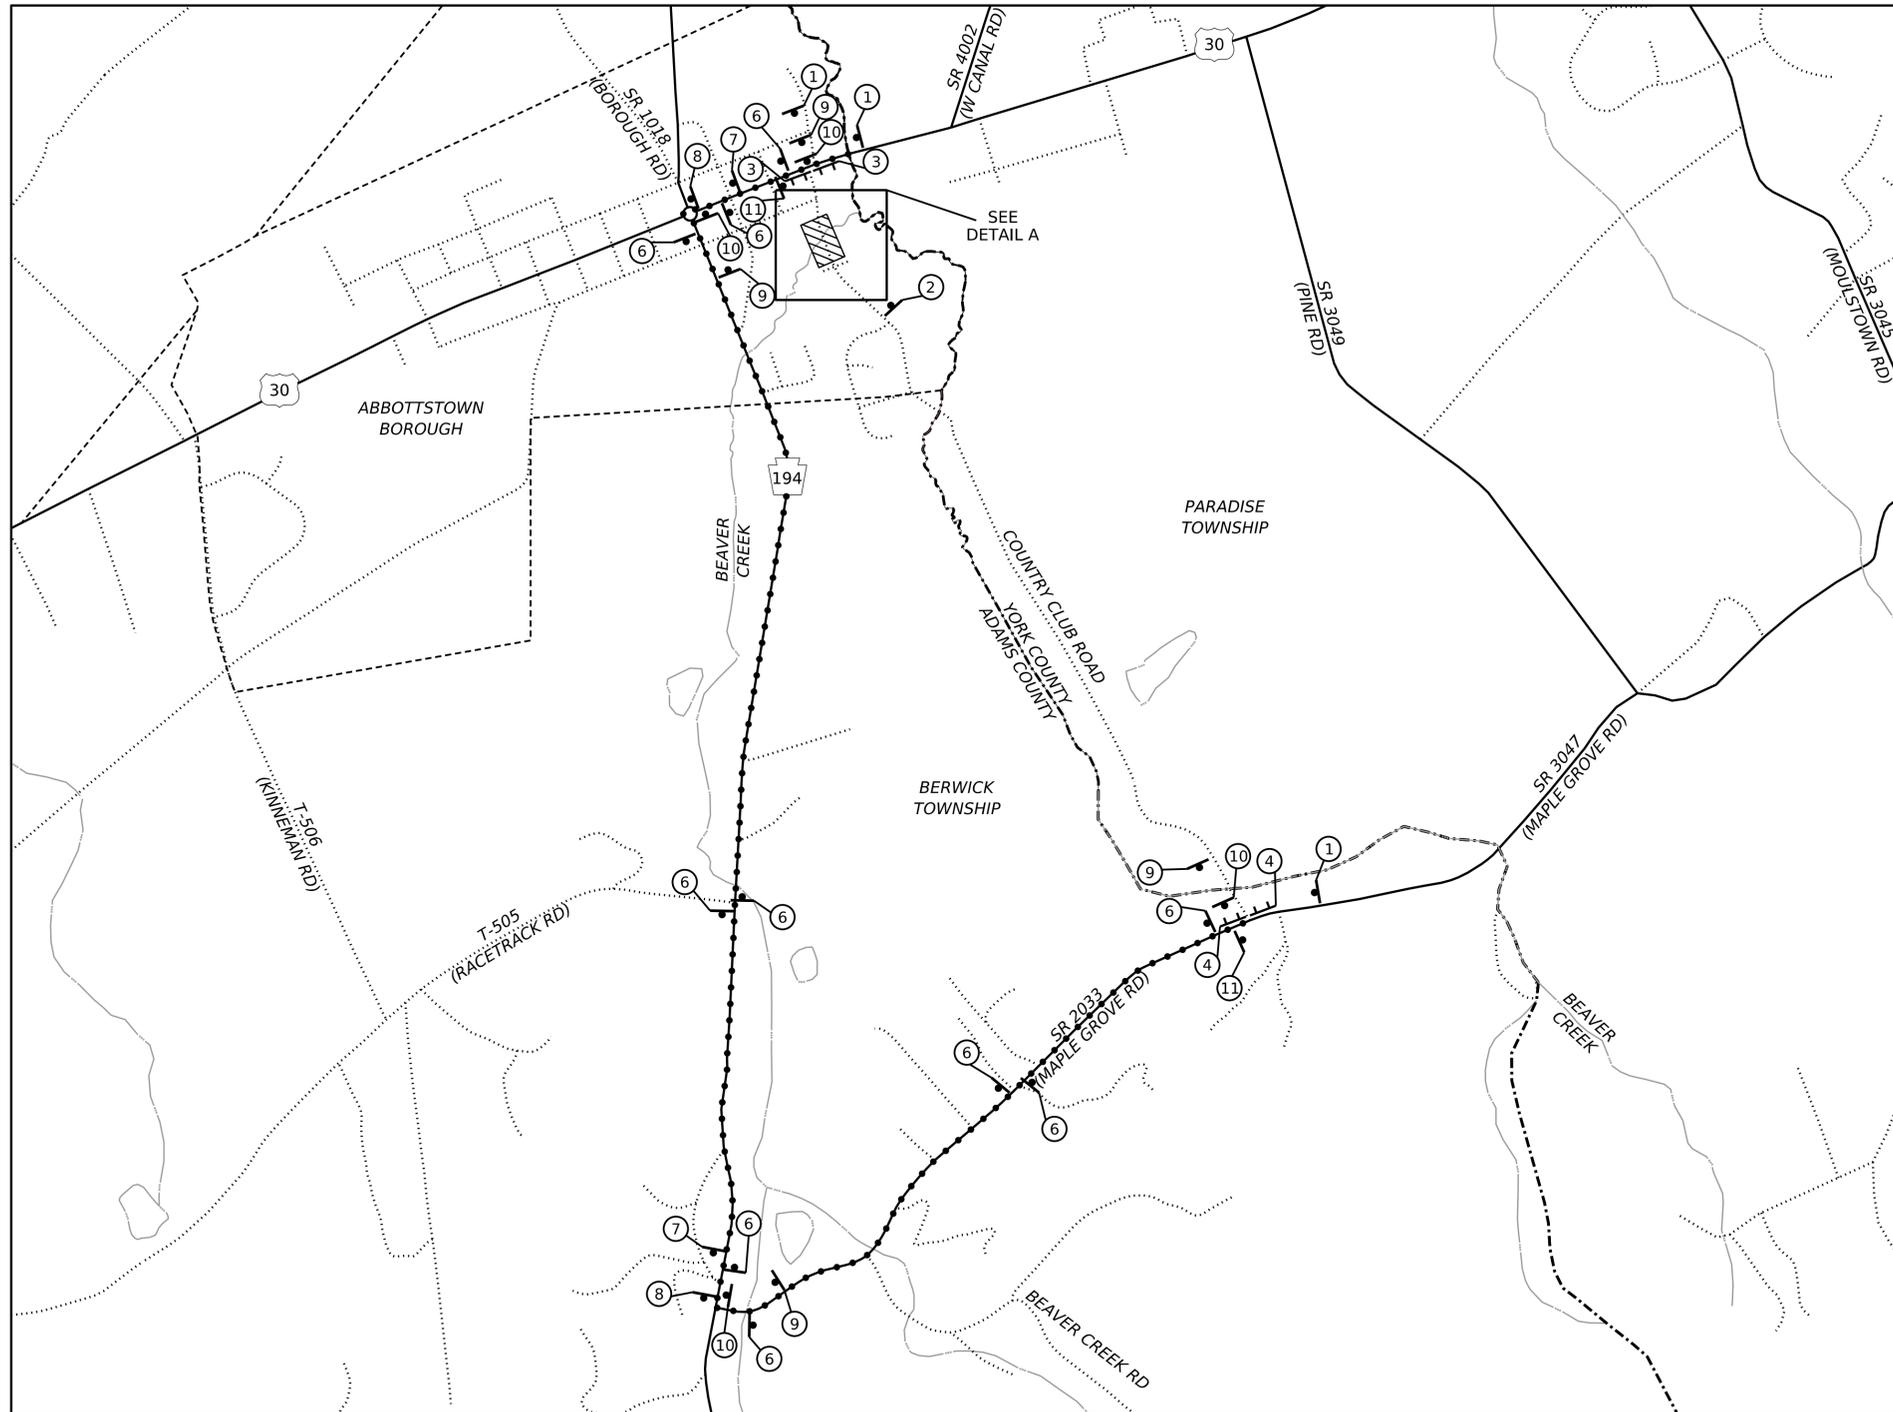


① COUNTRY CLUB RD DETOUR AHEAD SP-1 30" x 18" W20-2 36" x 36" W30-1-6 20" x 6"	② COUNTRY CLUB RD ROAD CLOSED 500 FT SP-1 30" x 18" W20-3 36" x 36" W30-1-1 20" x 6"	
③ BRIDGE OUT 500 FEET AHEAD LOCAL TRAFFIC ONLY DETOUR R11-3A 60" x 30" R11-3B 48" x 12" M4-10R 48" x 18"	④ BRIDGE OUT 1 1/8 MILES AHEAD LOCAL TRAFFIC ONLY DETOUR R11-3A 60" x 30" R11-3B 48" x 12" M4-10L 48" x 18"	⑤ BRIDGE CLOSED R11-2-1 48" x 30"
⑥ COUNTRY CLUB RD DETOUR SP-1 30" x 18" M4-9S 30" x 24"	⑦ COUNTRY CLUB RD DETOUR SP-1 30" x 18" M4-9SL 30" x 24"	⑧ COUNTRY CLUB RD DETOUR SP-1 30" x 18" M4-9L 30" x 24"
⑨ COUNTRY CLUB RD DETOUR SP-1 30" x 18" M4-9SR 30" x 24"	⑩ COUNTRY CLUB RD DETOUR SP-1 30" x 18" M4-9R 30" x 24"	⑪ COUNTRY CLUB RD END DETOUR SP-1 30" x 18" M4-8A 24" x 18"
⑫ THIS BRIDGE TO BE CLOSED FOR CONSTRUCTION STARTING (DATE) W23-101 96"X48"		

**LEGEND**

- ROAD CLOSURE
- DETOUR ROUTE
- COUNTY LINE
- TOWNSHIP/BOROUGH LINE
- STATE ROUTE
- TOWNSHIP ROAD
- RIVERS/STREAMS
- POST MOUNTED SIGN
- TYPE III BARRICADE
- TYPE B YELLOW LIGHT

**DETOUR MAP - COUNTRY CLUB ROAD**

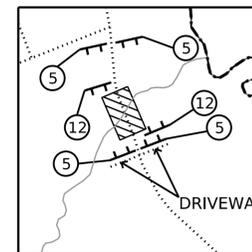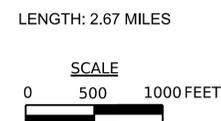

**DETAIL A**  
NOT TO SCALE

**NOTES:**

1. SIGN LOCATIONS ARE NOT TO SCALE.
2. SIGN ASSEMBLY DESIGNED IN ACCORDANCE WITH PATA 215 PER PENNDOT PUBLICATION 213, CURRENT EDITION.
3. COORDINATE PLACEMENT OF DETOUR SIGNS AND CONSTRUCTION WARNING SIGNS. ADJUST SIGN LOCATIONS AND DISTANCES TO FIT FIELD CONDITIONS.

**TRAFFIC CONTROL PLAN**  
**COUNTRY CLUB ROAD DETOUR PLAN**